

50X1-HUM

Plan of Tongno River /North Korea/ Dam

Tongno Gang Ondo Ilban P'yongmyon-to,

Office of Electric Power, Bureau of Industry

Ministry of Industry, North Korea/, P'yongyang

Undated

50X1-HUM

50X1-HUM

Plan of Tongno River /North Korea/ Dam

Tongno Gang Ondo Ilban P'yongmyon-to,

Office of Electric Power, Bureau of Industry

Ministry of Industry, North Korea/, P'yongyang

Undated

50X1-HUM

TONGNO RIVER [NORTH KOREA], General Plan of Dam

Scale

# 秃魯汪堰堤一般平面圖

縮尺

Name of Engineering Job			Tongno Gang Power Plant Construction Job		
Name of Chart			Tongno Gang, General Plan of Dam		
Scale			Sheet No.		
Chief Engineer	Mon.	Year	Engineer	Mon.	Year
Div. Chief	Mon.	Year	Section Chief	Mon.	Year
Designer Yi Kwan-chu			Chart Maker Yi Kwan-chu		
Development Div., Electric Management Bur., Ministry of Industry					

秃

TONGNO:


Total Length 46 延尺 360.50

B1.4K 1500 23=34500

Spillway 溢流部 202.00

24@ 12.00 = 200.00 Sluice Gate Height 7.5 Width 8.00 20.0 Gates


魯

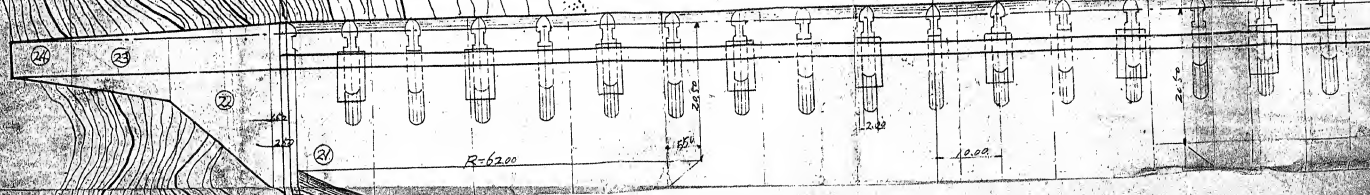


Scale 500 to 1

CONFIDENTIAL  
SECURITY INFORMATION

圖 縮尺五百分之一

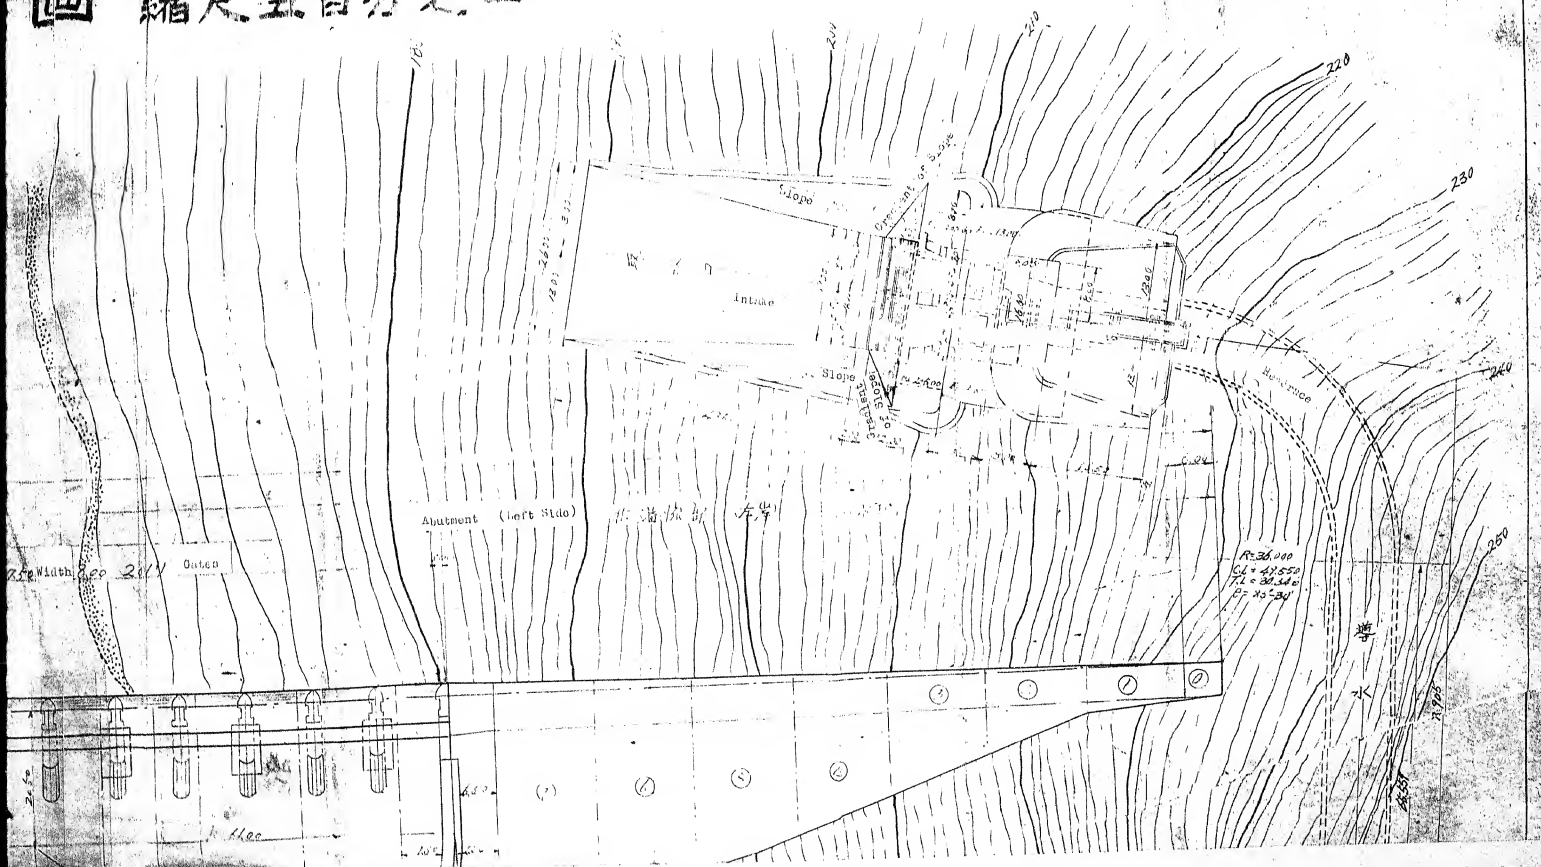

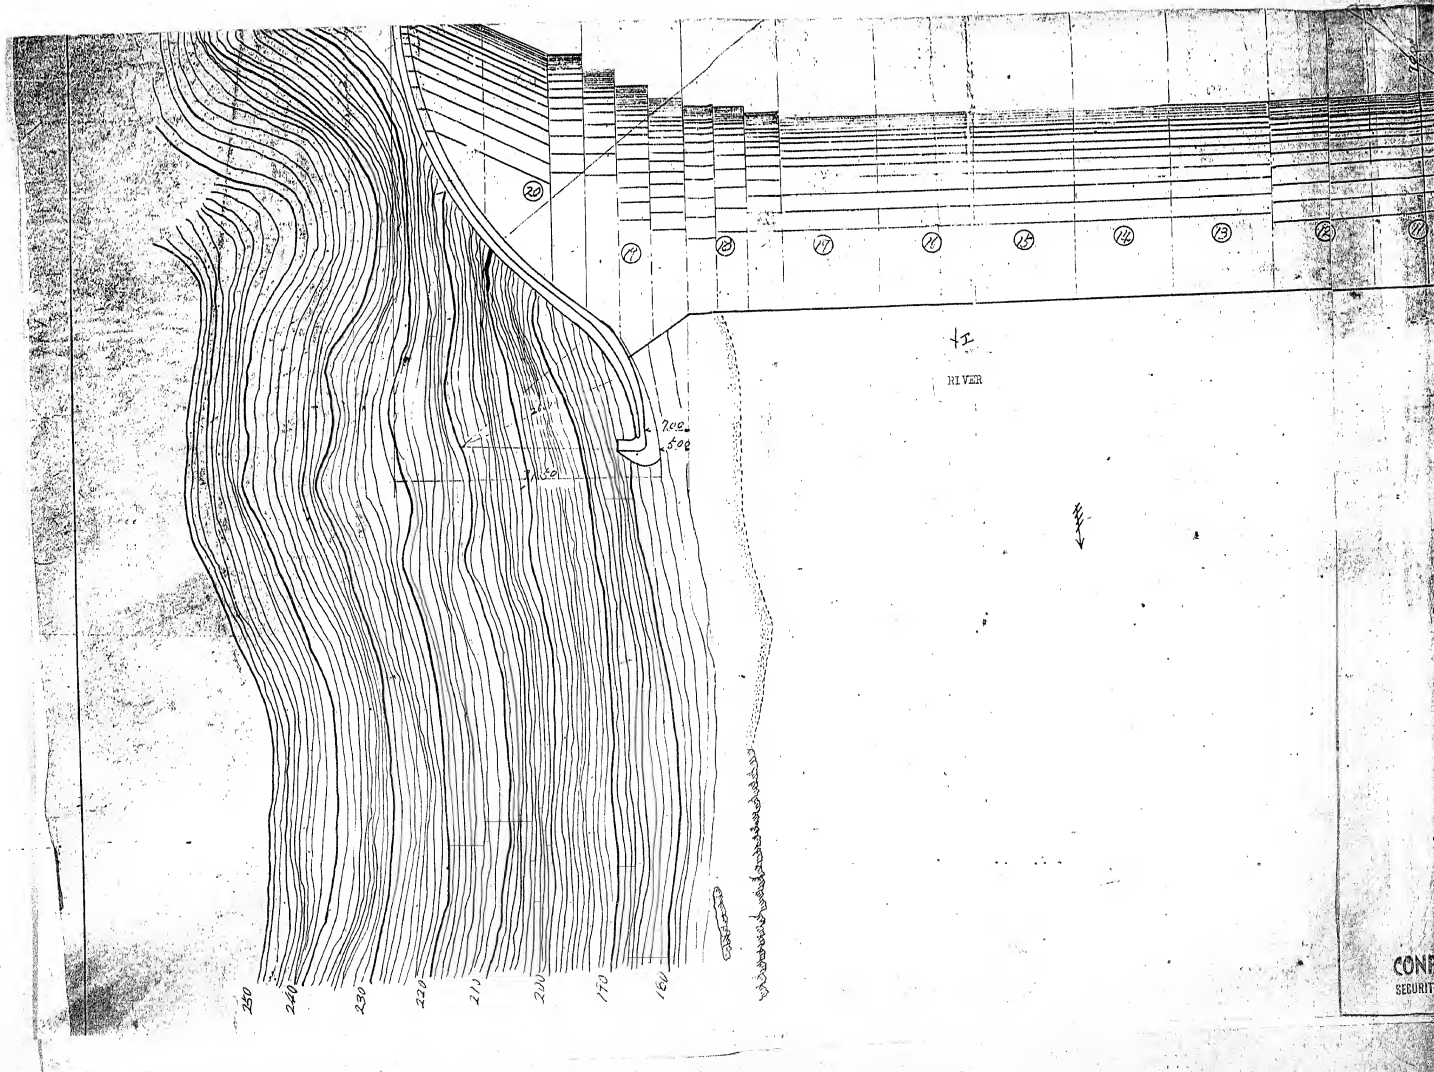





See translation under title